



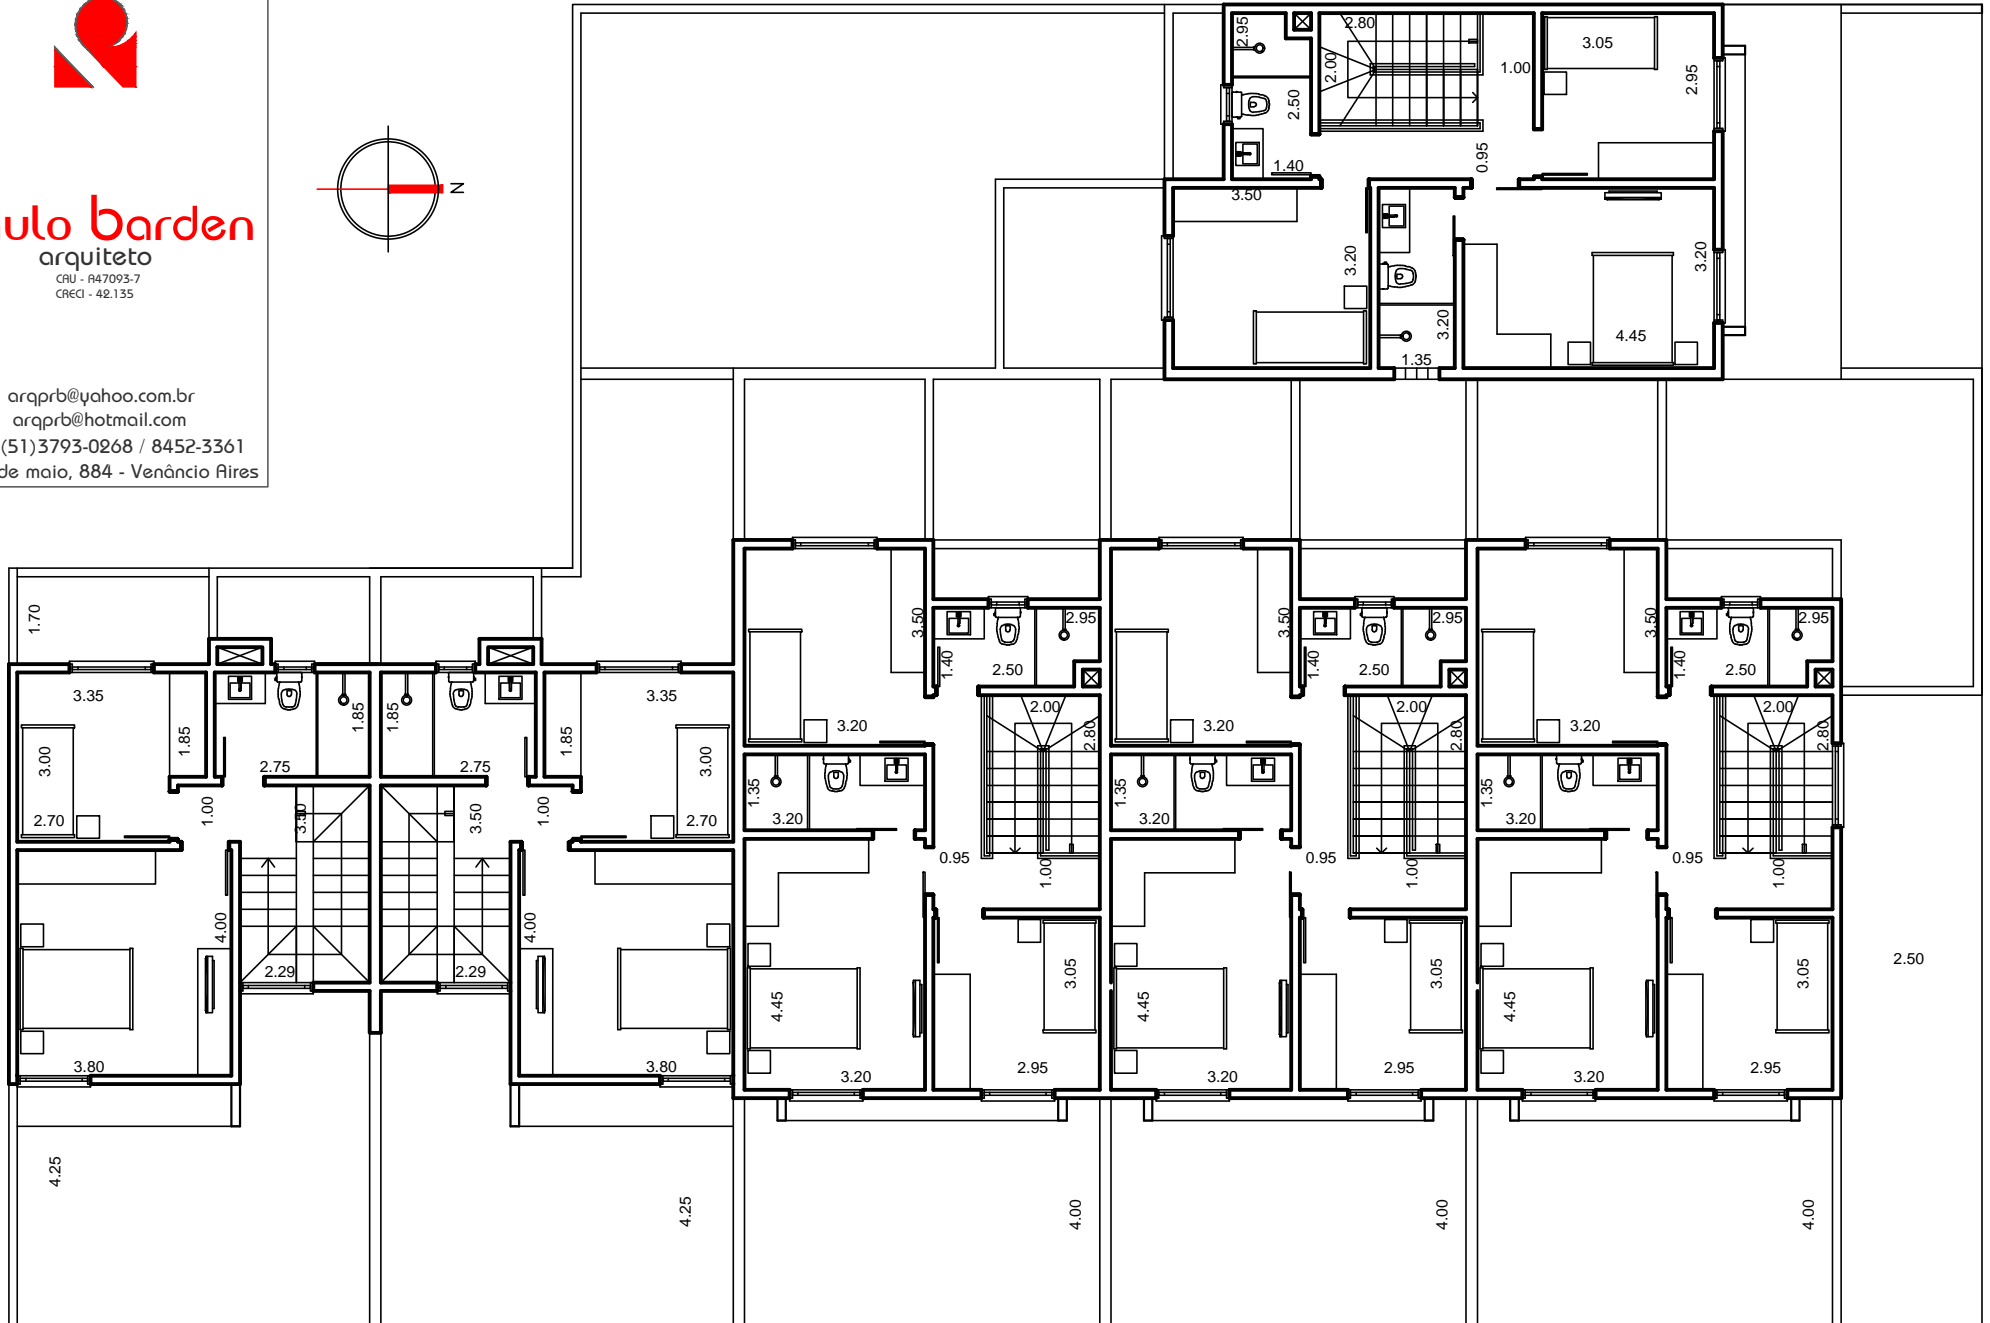

paulo barden  
arquiteto

CRU - A47093-7  
CRECI - 42.135

arqprb@yahoo.com.br  
arqprb@hotmail.com  
fone: (51)3793-0268 / 8452-3361  
rua 13 de maio, 884 - Venâncio Aires

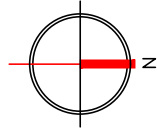

PLANTA BAIXA - PAV. SUPERIOR

A: 298.17 m<sup>2</sup>  
26.04.2017