



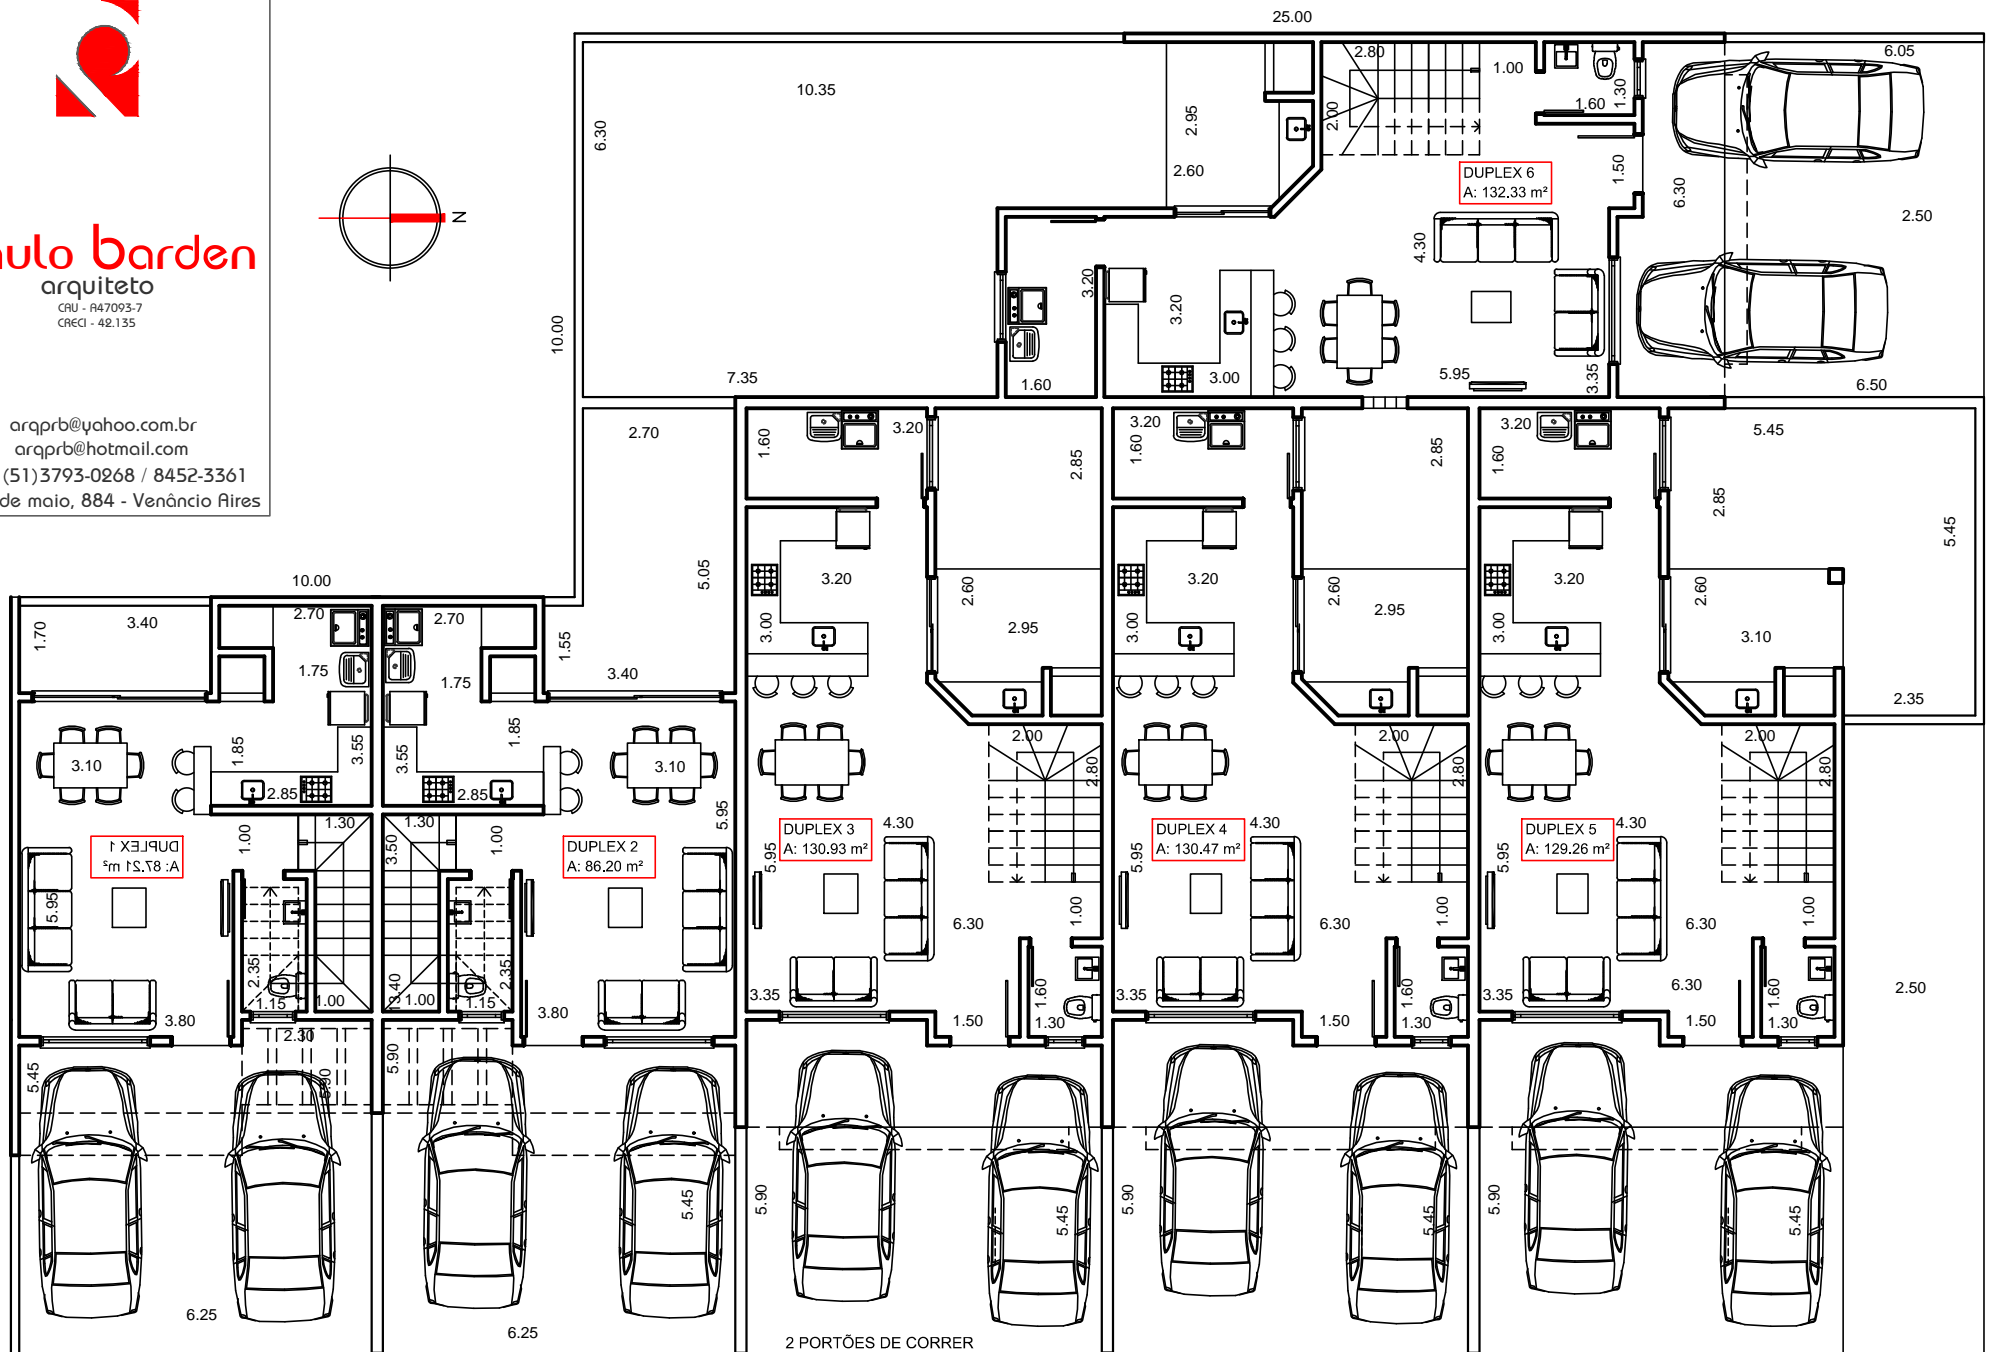

paulo barden
arquiteto

CRU - A47093-7
CRECI - 42.135

arqprb@yahoo.com.br
arqprb@hotmail.com
fone: (51)3793-0268 / 8452-3361
rua 13 de maio, 884 - Venâncio Aires

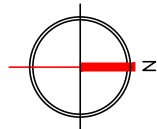

PLANTA BAIXA - TÉRREO

A: 398.23 m²
26.04.2017

AREA TOTAL: 696.40 m²